


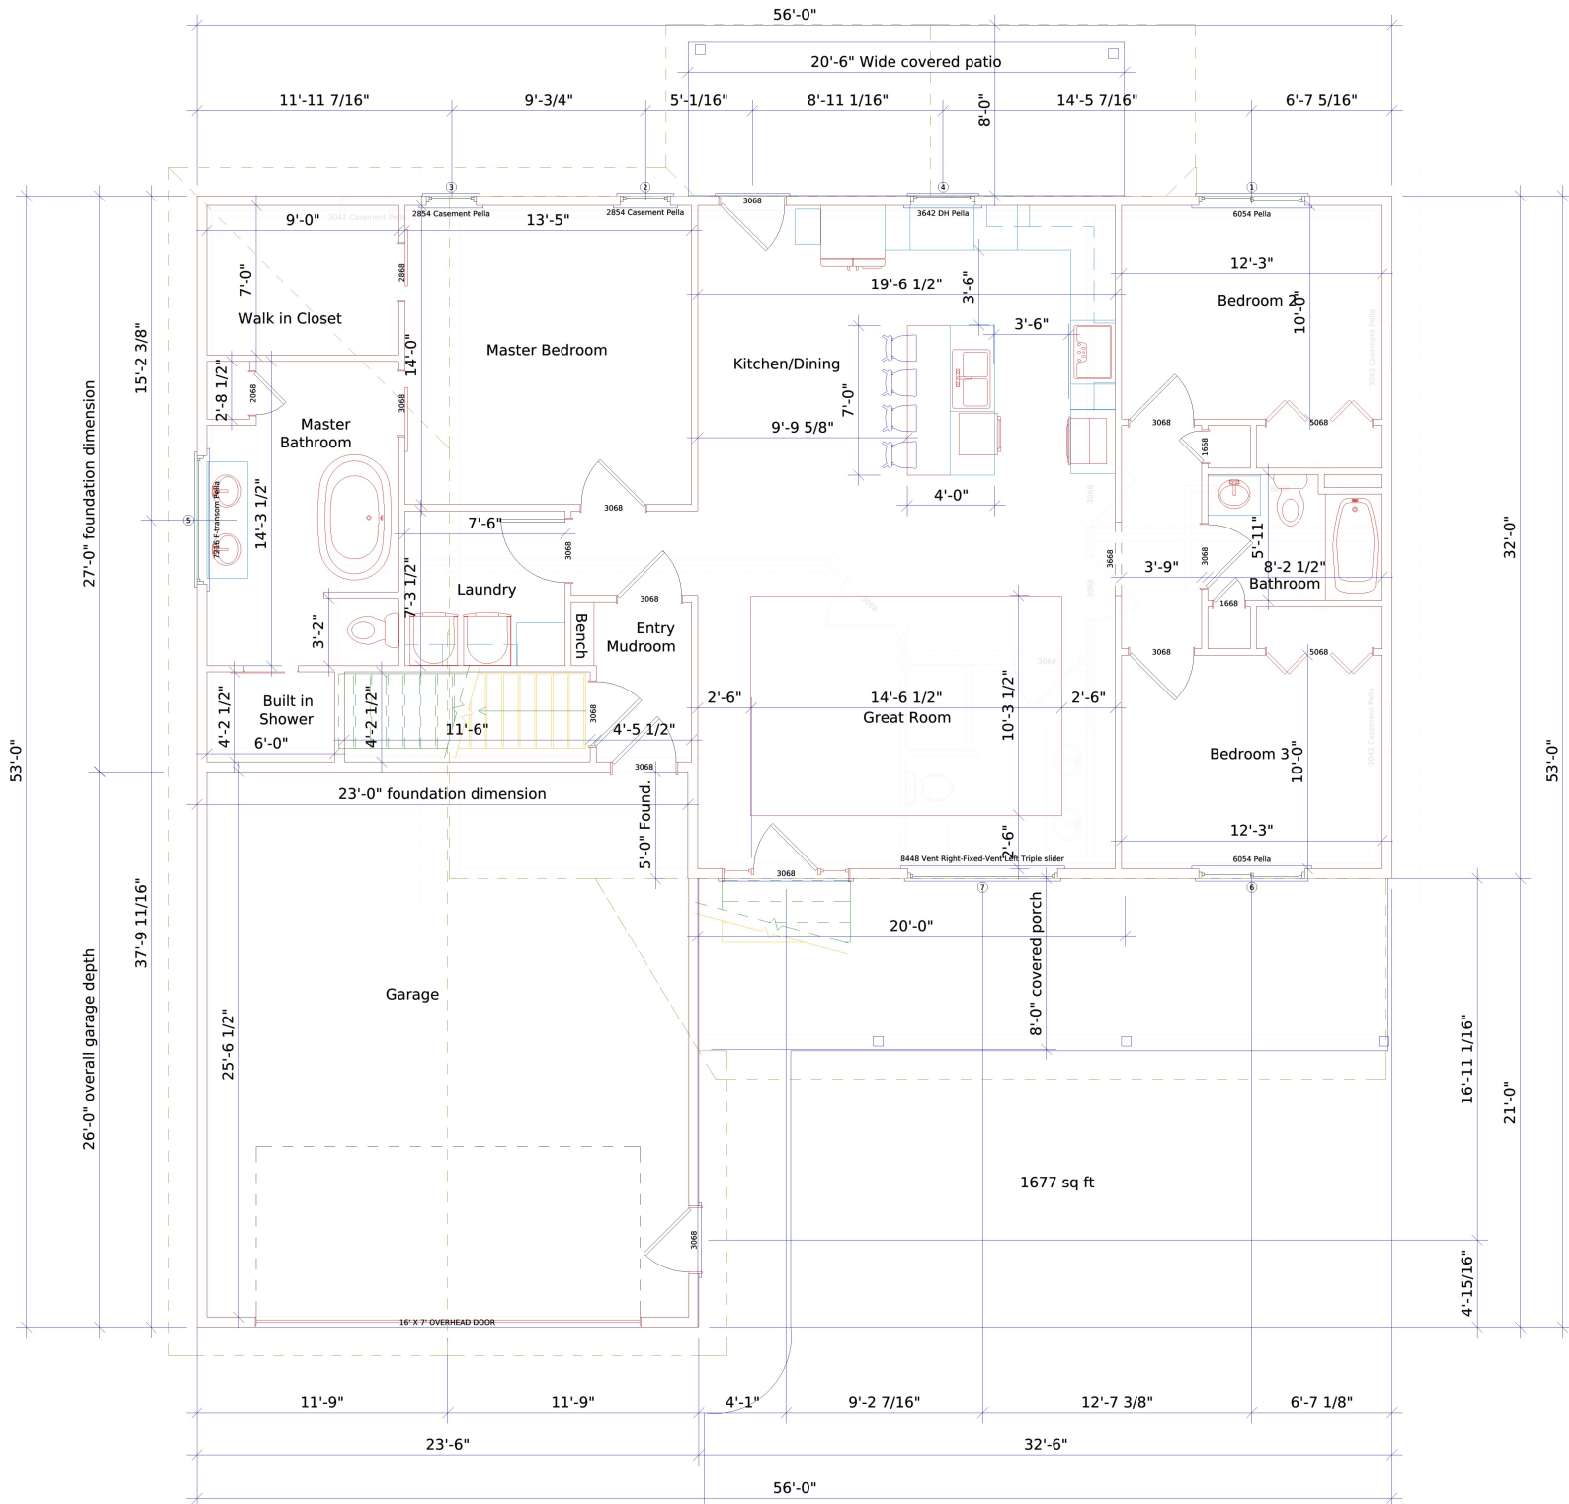

WINDOW SCHEDULE

Mark	Size	Description	RO Width	RO Height	Count	Notes
1	5'-0" X 4'-6"	6054 Pella	5'-0"	4'-6"	1	
2	5'-0" X 4'-6"	2854 Casement Pella	5'-0"	4'-6"	1	
3	2'-4" X 4'-6"	2854 Casement Pella	2'-4"	4'-6"	1	
6	5'-0" X 4'-6"	6054 Pella	5'-0"	4'-6"	1	
7	7'-0" X 5'-2"	844B Vent Right-Fixed-Vent-Left Triple slider	7'-0"	5'-2"	1	